




堆肥舎立面图 (正面) S = 1 : 100

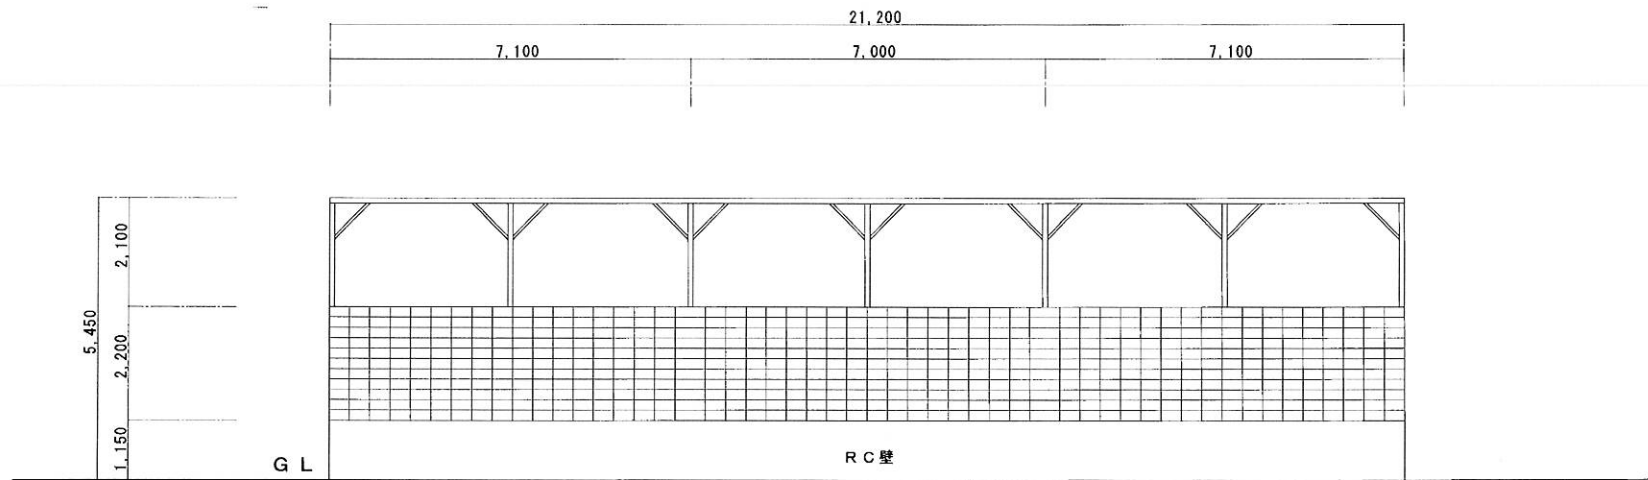


堆肥舎立面图 (背面) S = 1 : 100

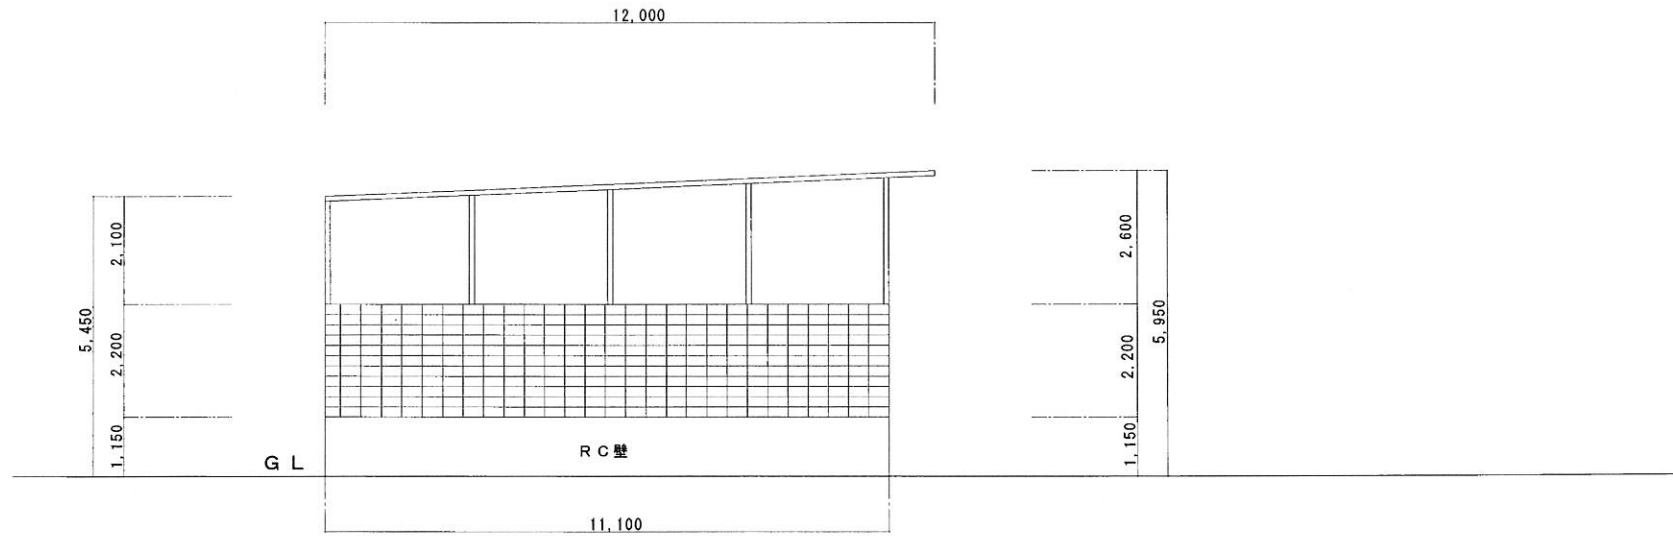


堆肥舎立面図 (側面1) S = 1 : 100

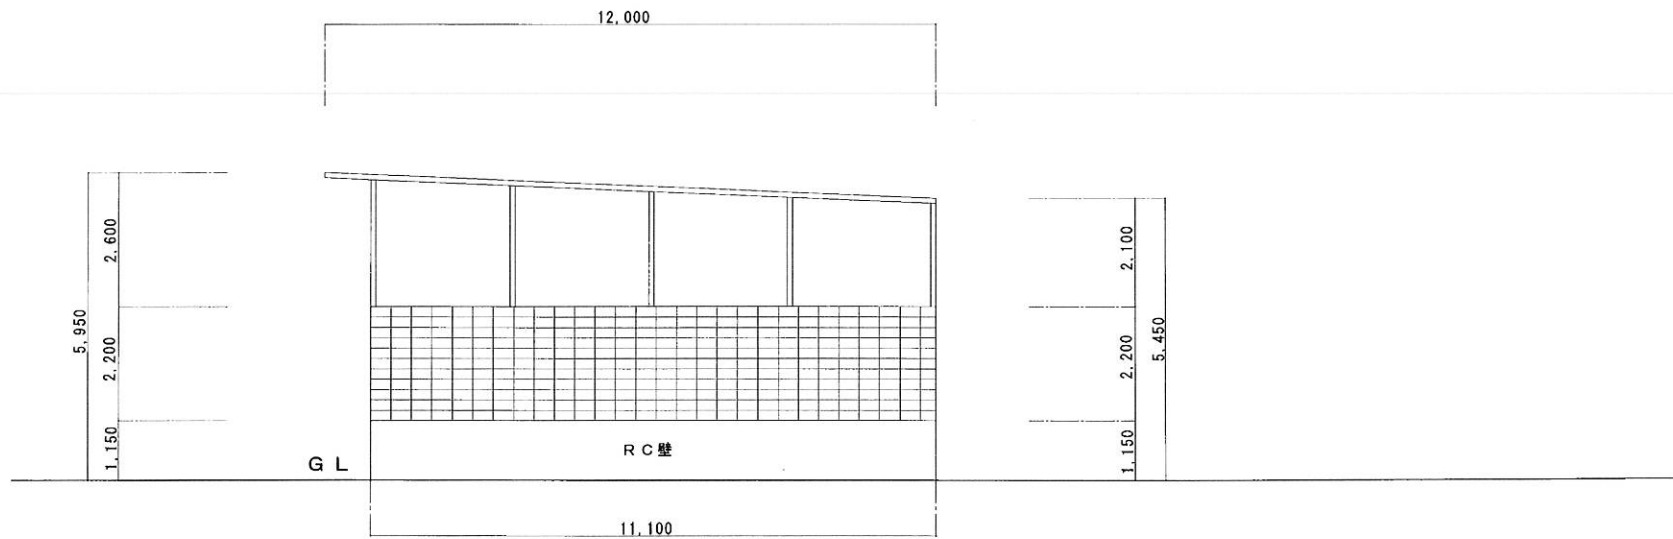


堆肥舎立面図 (側面2) S = 1 : 100

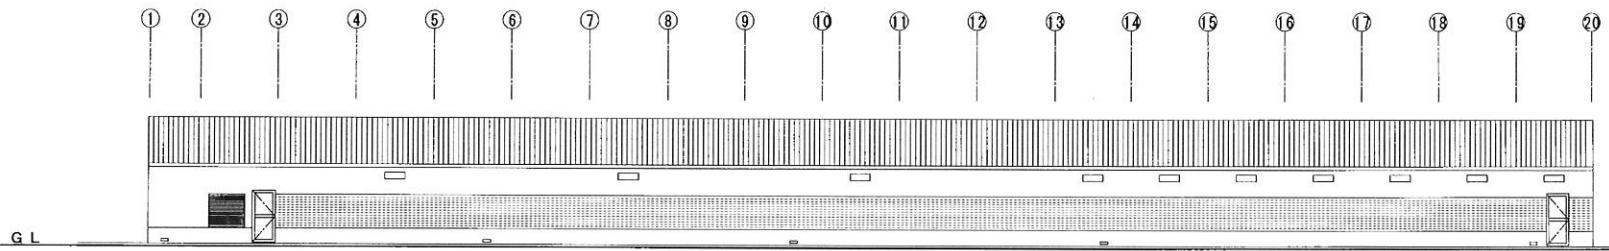

鷄舍立面圖 (側面1) S = 1 : 200

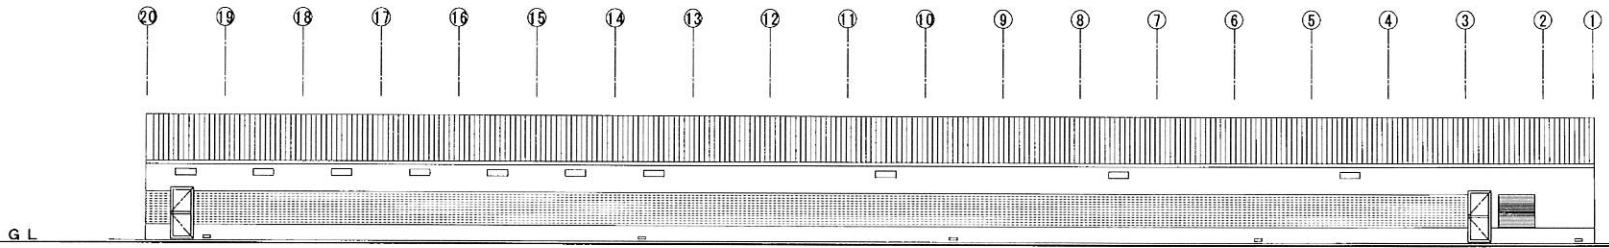

鷄舍立面圖 (側面2) S = 1 : 200

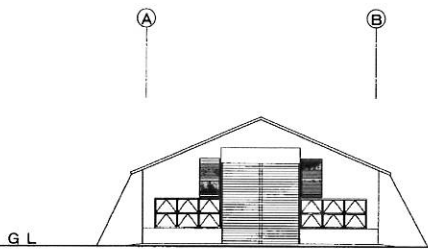

鷄舍立面圖 (正面) S = 1 : 200



鷄舍立面圖 (背面) S = 1 : 200